
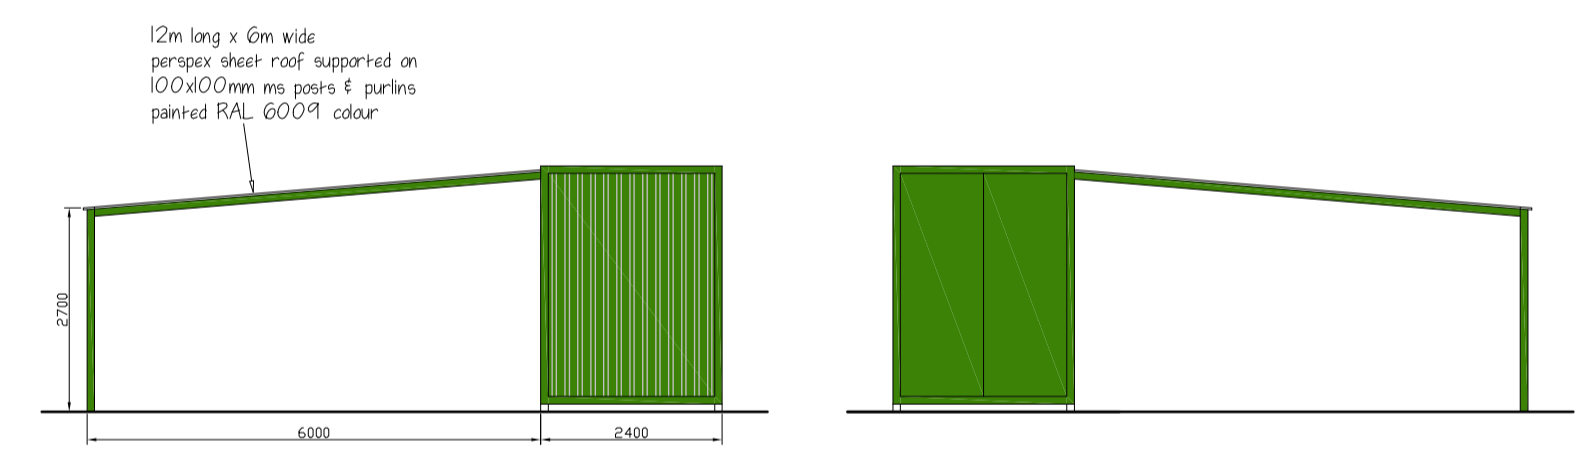
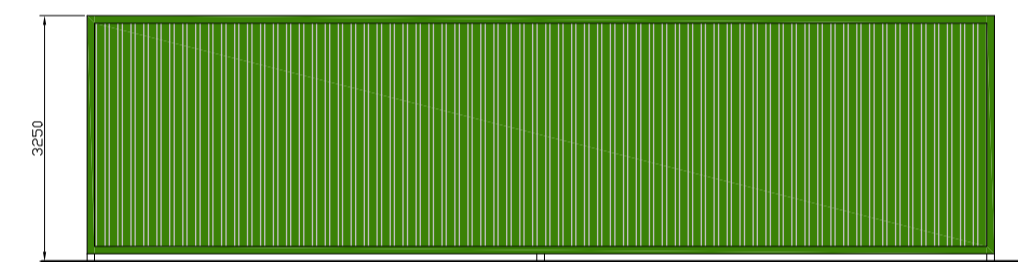
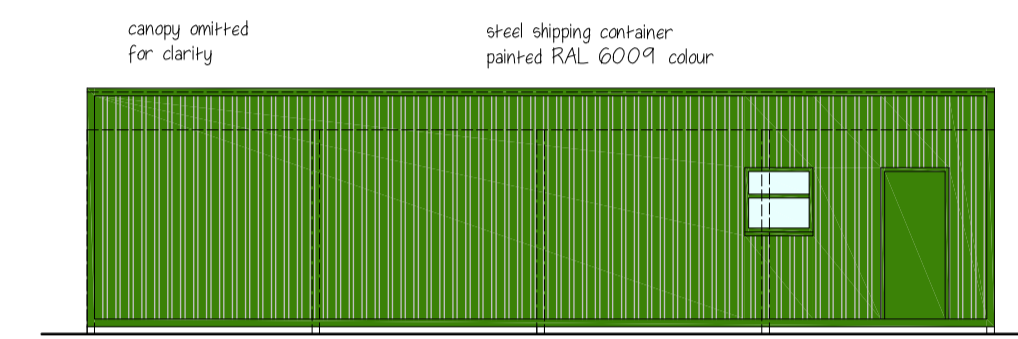
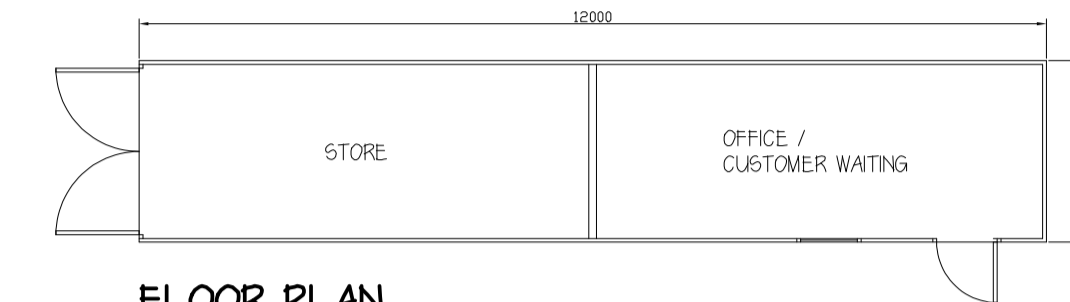


Nantwich FC car park

DO NOT SCALE EXCEPT FOR PLANNING APPLICATION PURPOSES. USE FIGURED DIMENSIONS.
ANY DISCREPANCIES ARE TO BE REPORTED TO THIS OFFICE PRIOR TO THE CONTINUANCE
OF WORKS.
THIS DRAWING IS THE COPYRIGHT OF MALCOLM B J PERCY, BUILDING DESIGN & PLANNING CONSULTANCY, &
MUST NOT BE REPRODUCED IN ANY FORMAT WITHOUT THE PRIOR WRITTEN AGREEMENT OF THIS OFFICE.

CS

N

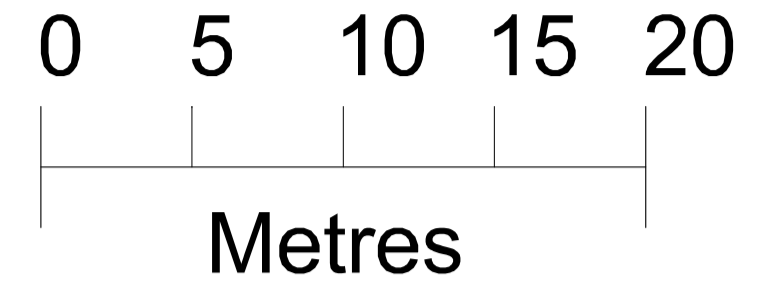

CONTAINER DETAILS - 1 : 100


El Sub Sta

Reaseheath
Way

Waterlode

Morgan Walk


18

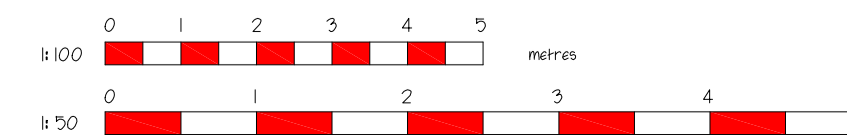

Malcolm B. J. Percy, 5, Newark Place, Henhull, Nantwich, Cheshire, CW5 6XY.
E-mail : malcolmpercy@hotmail.com
Mobile : 07802 663325

BUILDING DESIGN
AND PLANNING

Consultancy

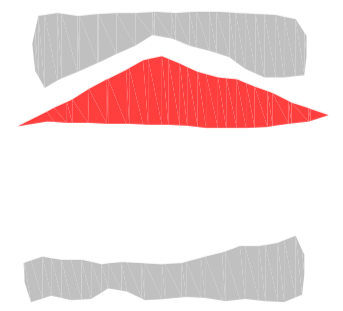

PROJECT PROPOSED CAR WASH / VALETING STATION,
LAND WEST OF REASEHEATH WAY,
NANTWICH, CW5 5BG.

CLIENT

TITLE PROPOSED SITE PLAN.
CONTAINER DETAILS.

DATE March 2024

SCALE 1:250 & 1:100
@ A1

DRAWN BY mb.jp

DRAWING NO. 2329.01

REVISION